

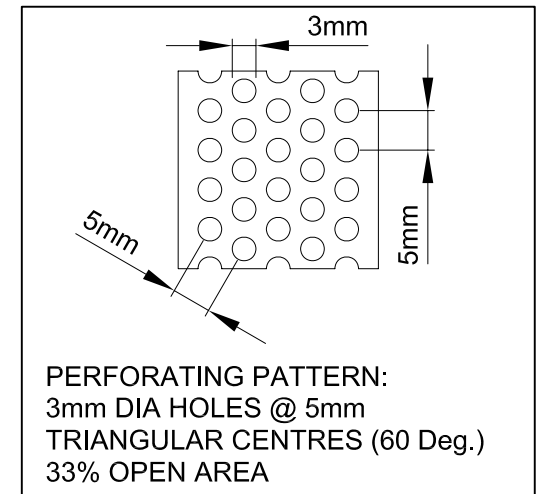


TPP 1000-32 PERFORATED LINER

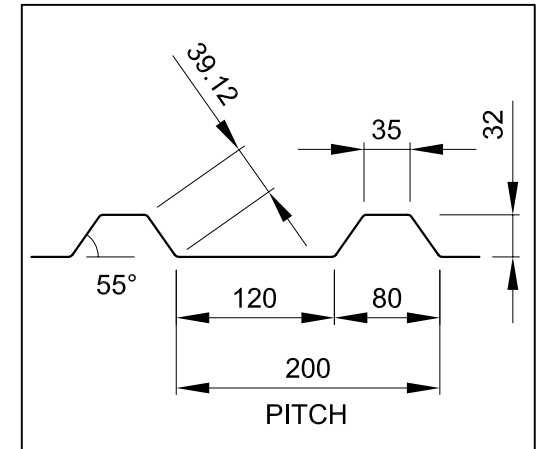

NOTE: PRODUCT % OPEN AREA = 17.8%

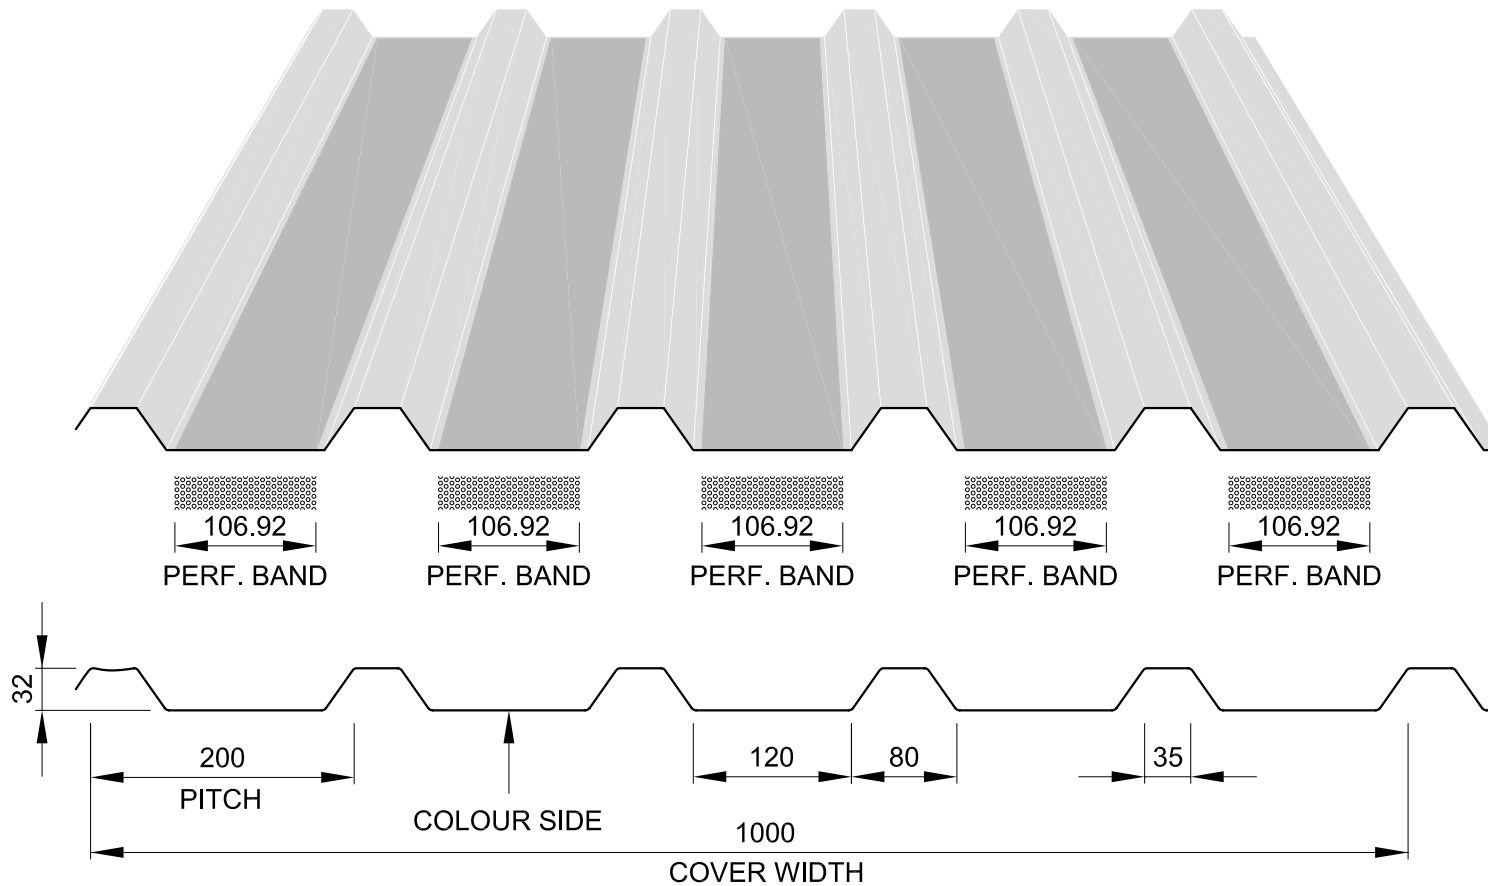

Thomas Panels and Profiles Limited
 Unit 5, Southern Avenue
 Leominster, HR6 0QF

T: 01568 61 00 00
 E: info@panelsandprofiles.co.uk
 W: www.panelsandprofiles.co.uk

ISSUE DETAILS

| Rev: | Description: | Drawn: | Date: |
|------|--------------|--------|----------|
| 0 | First Copy | TPP | 19/09/14 |

Title:

TPP 1000-32 PERFORATED LINER
 SECTION ILLUSTRATION

Scale:

NOT TO SCALE

Drawing No:

TP1018

Rev:

0