




Overlap

Detail



Underlap

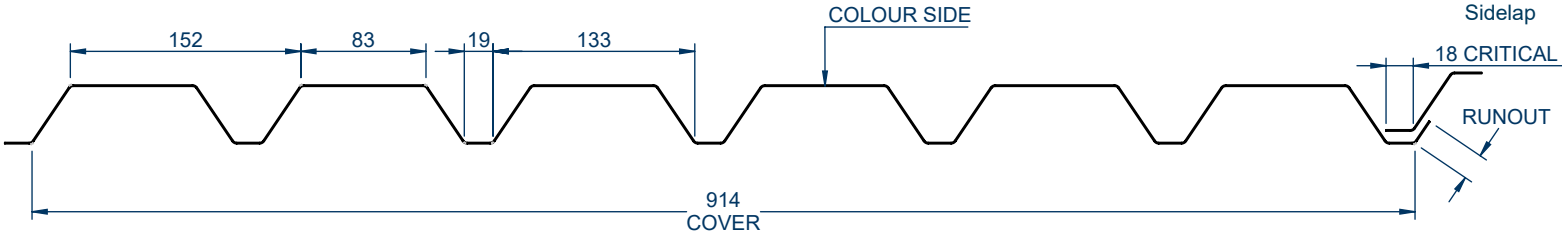

TPP 914-38 FORWARD



DWG BLOCK AVAILABLE FOR THIS PROFILE

Notes:  
All dimensions are measured to intersection points  
All dimensions are subject to manufacturing tolerances



Thomas Panels and Profiles Limited  
Unit 5, Southern Avenue  
Leominster, HR6 0QF  
T: 01568 61 00 00  
E: info@panelsandprofiles.co.uk  
W: www.panelsandprofiles.co.uk

| ISSUE DETAILS |              |            | Title:                                    |
|---------------|--------------|------------|-------------------------------------------|
| Rev:          | Description: | Date:      |                                           |
| 0             | Version 1    | 16/07/2025 | 000016 - 914-38 REVERSE - Profile drawing |
| Scale:        |              | DrawingNo: | Rev:                                      |
| NOT TO SCALE  |              | 000016     | 0                                         |