


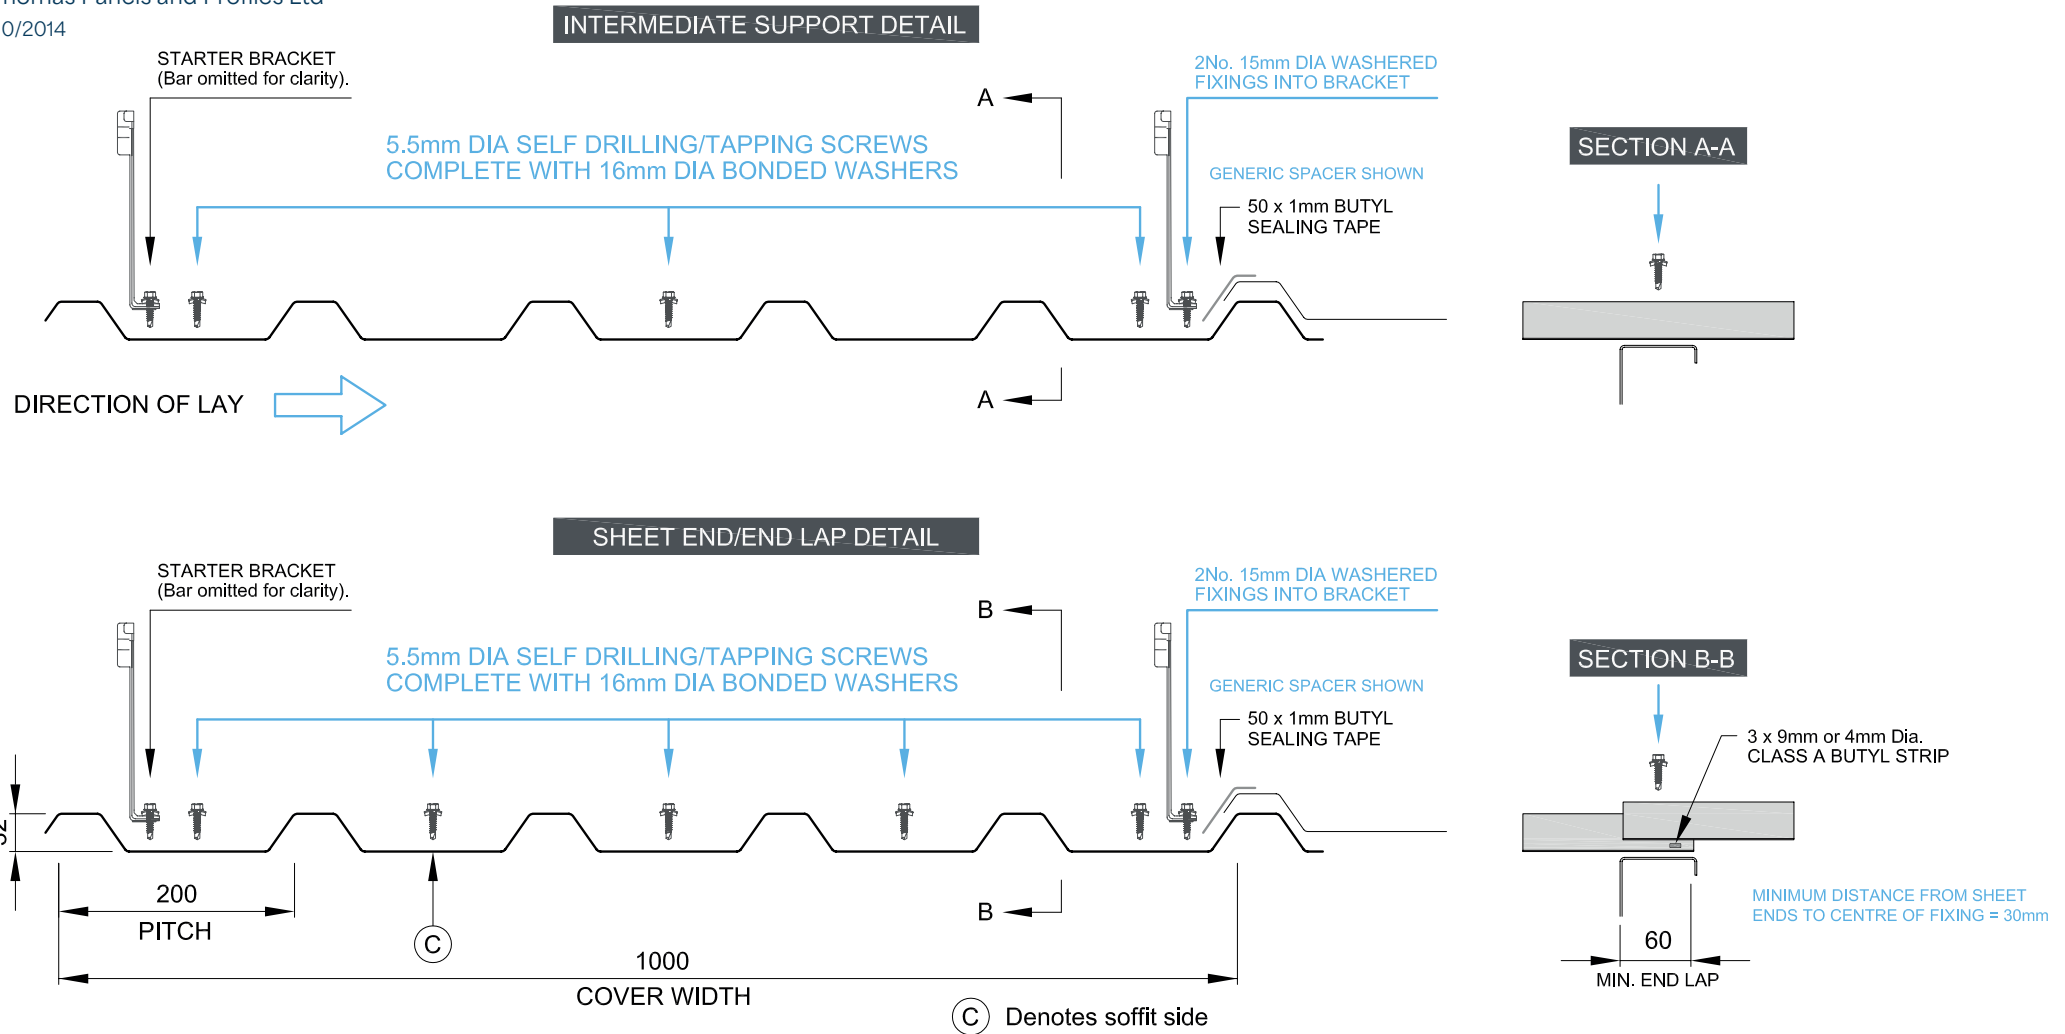

TPP 1000-32 WALKABLE LINER NO RIBS Roof Installation Method