


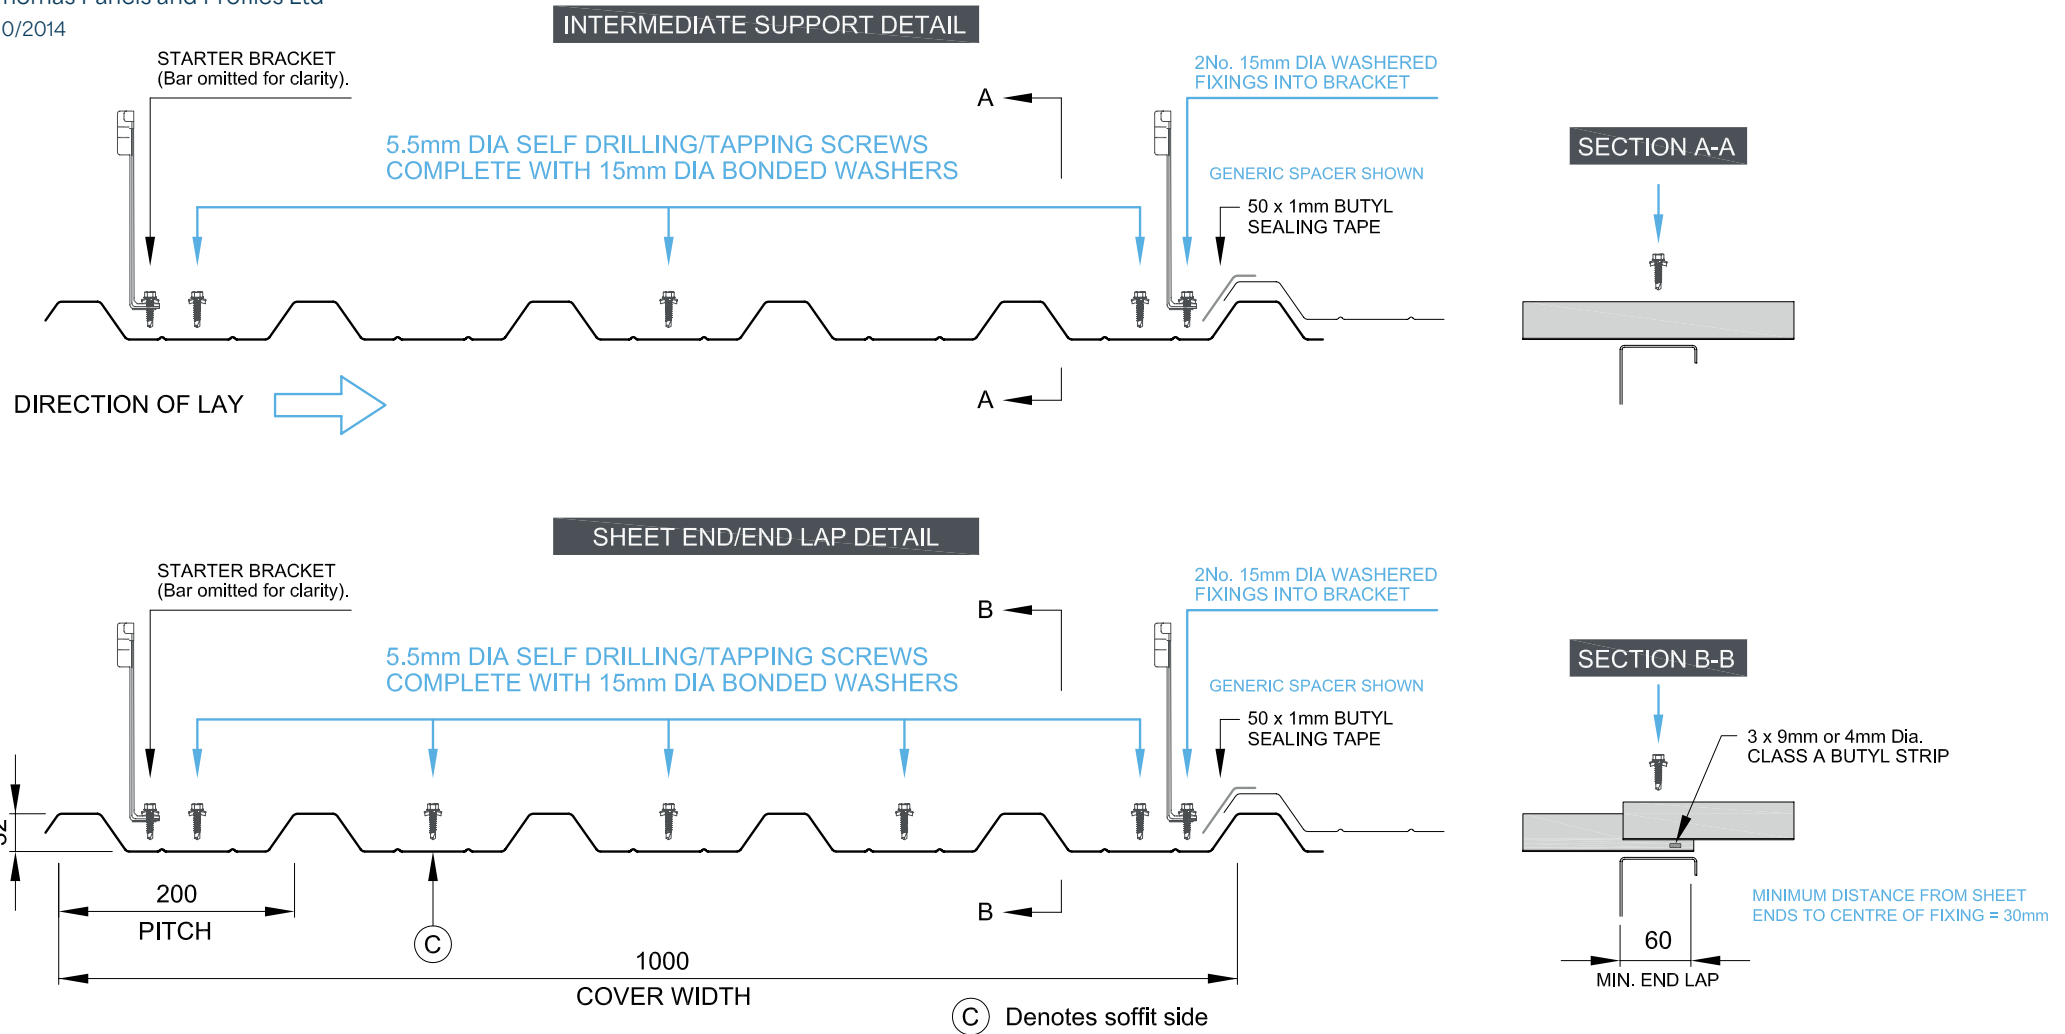

TPP 1000-32 WALKABLE LINER Roof Installation Method